

C. Impaired Waterbodies (See instructions.)

List the nearest DHEC water quality monitoring station(s) [WQMS(s)] to which construction stormwater (SW) discharges will drain and the corresponding waterbody(s). MD-119 Waterbody(s): Edisto River

1. Is this WQMS(s) listed on the most current 303(d) List for Impaired Waters? ☒ Yes ☐ No
 - a. If yes for 1, list the impairment(s). HG - Mercury
 - b. If yes for 1, will the site's construction SW discharges contain any pollutant(s) causing the impairment(s)?
☐ Yes ☒ No
 - c. If yes for b, list the impairment(s) affected by the pollutant(s) referenced in b. _____
 - d. If yes for b, will use of the proposed BMPs ensure that the site's discharges will not contribute to or cause further water quality standard violations for the impairment(s) listed in c? ☐ Yes ☒ No
2. Has a TMDL(s) been developed for this WQMS(s)? ☐ Yes ☒ No
 - a. If yes for 2, list the impairment(s). _____
 - b. If yes for 2, has the standard been attained for all impairment(s)? ☐ Yes ☒ No
 - c. If no for b, will the site's construction SW discharges contain any pollutant(s) causing the impairment(s)?
☐ Yes ☒ No
 - d. If yes for c, are your discharges consistent with the assumptions and requirements of the TMDL(s)?
☐ Yes ☒ No

D. 1. Are S.C. Navigable Waters (SCNW) on the site? ☐ Yes ☒ No

- a. If yes, list the name of the SCNW: _____
- b. Will any construction activities cross over or occur in, under, or through the SCNW? ☐ Yes ☒ No
- c. If yes for b, then describe activities. _____
- d. If yes for b, are the activities in SCNW covered under a DHEC General Permit or other DHEC permit?
☐ Yes ☒ No
- e. If no for d, has an SCNW permit been applied for or issued for the site?
☐ Yes, for all activities ☐ Yes, for some activities ☒ No
- f. If yes for d or e, list permit number(s) and corresponding activities. _____

V. Operator Information

- A. SWPPP Preparer: Michael V. Horton, PE, CFM S.C. Registration #: 19075
Company/ Firm: Davis & Floyd, Inc. S.C. COA #: 00538
Mailing Address: P.O. Box 61599 City: North Charleston State: SC Zip: 29418
Phone: (Day) 843-554-8602 (Mobile) _____ (Fax) 843-747-6485
Email address (optional): mhorton@davisfloyd.com
- B. Operator of Day-to-Day Site Activities [ODSA] (Company or person): MeadWestvaco Corporation
Mailing Address: P.O. Box 118005 City: Charleston State: SC Zip: 29423-8005
Phone: 843-875-8805 Fax: 843-875-5488
Site Contact (if ODSA is company): Michael J. Chodnicki, PE Phone: 843-875-8805

VI. Signatures and Certifications: DO NOT SIGN IN BLACK INK!

- A. One copy of the SWPPP, all specifications and supporting calculations, forms, and reports are herewith submitted and made a part of this application. I have placed my signature and seal on the design documents submitted signifying that I accept responsibility for the design of the system. Further, I certify to the best of my knowledge and belief that the design is consistent with the requirements of Title 48, Chapter 14 of the Code of Laws of SC, 1976 as amended, pursuant to Regulation 72-300 et seq., and in accordance with the terms and conditions of SCR100000. (This should be person identified in Section V.A.)
Check one: ☒ Engineer ☐ Tier B Surveyor ☐ Landscape Architect

Michael V. Horton, PE, CFM
Printed name of SWPPP Preparer

[Signature]
Signature of SWPPP Preparer

19075
S.C. Registration #


- B. I certify under penalty of law that this document and all attachments were prepared under my direction or supervision in accordance with a system designed to assure that qualified personnel properly gather and evaluate the information submitted. Based on my inquiry of the person or persons who manage the system, or those persons directly responsible for gathering the information, the information submitted is, to the best of my knowledge and belief, true, accurate, and complete. I am aware that there are significant penalties for submitting false information, including the possibility of fine and imprisonment for knowing violations.

I hereby certify that all land-disturbing construction and associated activity pertaining to this site shall be accomplished pursuant to and in keeping with the terms and conditions of the approved plans and SCR100000. I also certify that a responsible person will be assigned to the project for day-to-day control. I hereby grant authorization to the to S.C. Department of Health and Environmental Control (DHEC) and/or the local implementing agency the right of access to the site at all times for the purpose of on site inspections during the course of construction and to perform maintenance inspections following the completion of the land-disturbing activity. (See Section 122.22 of S.C. Reg. 61-9 for signatory authority information.)

Richard Hyatt
Printed name of Project Owner/Operator

[Signature]
Signature of Project Owner/Operator

2/7/08
Date

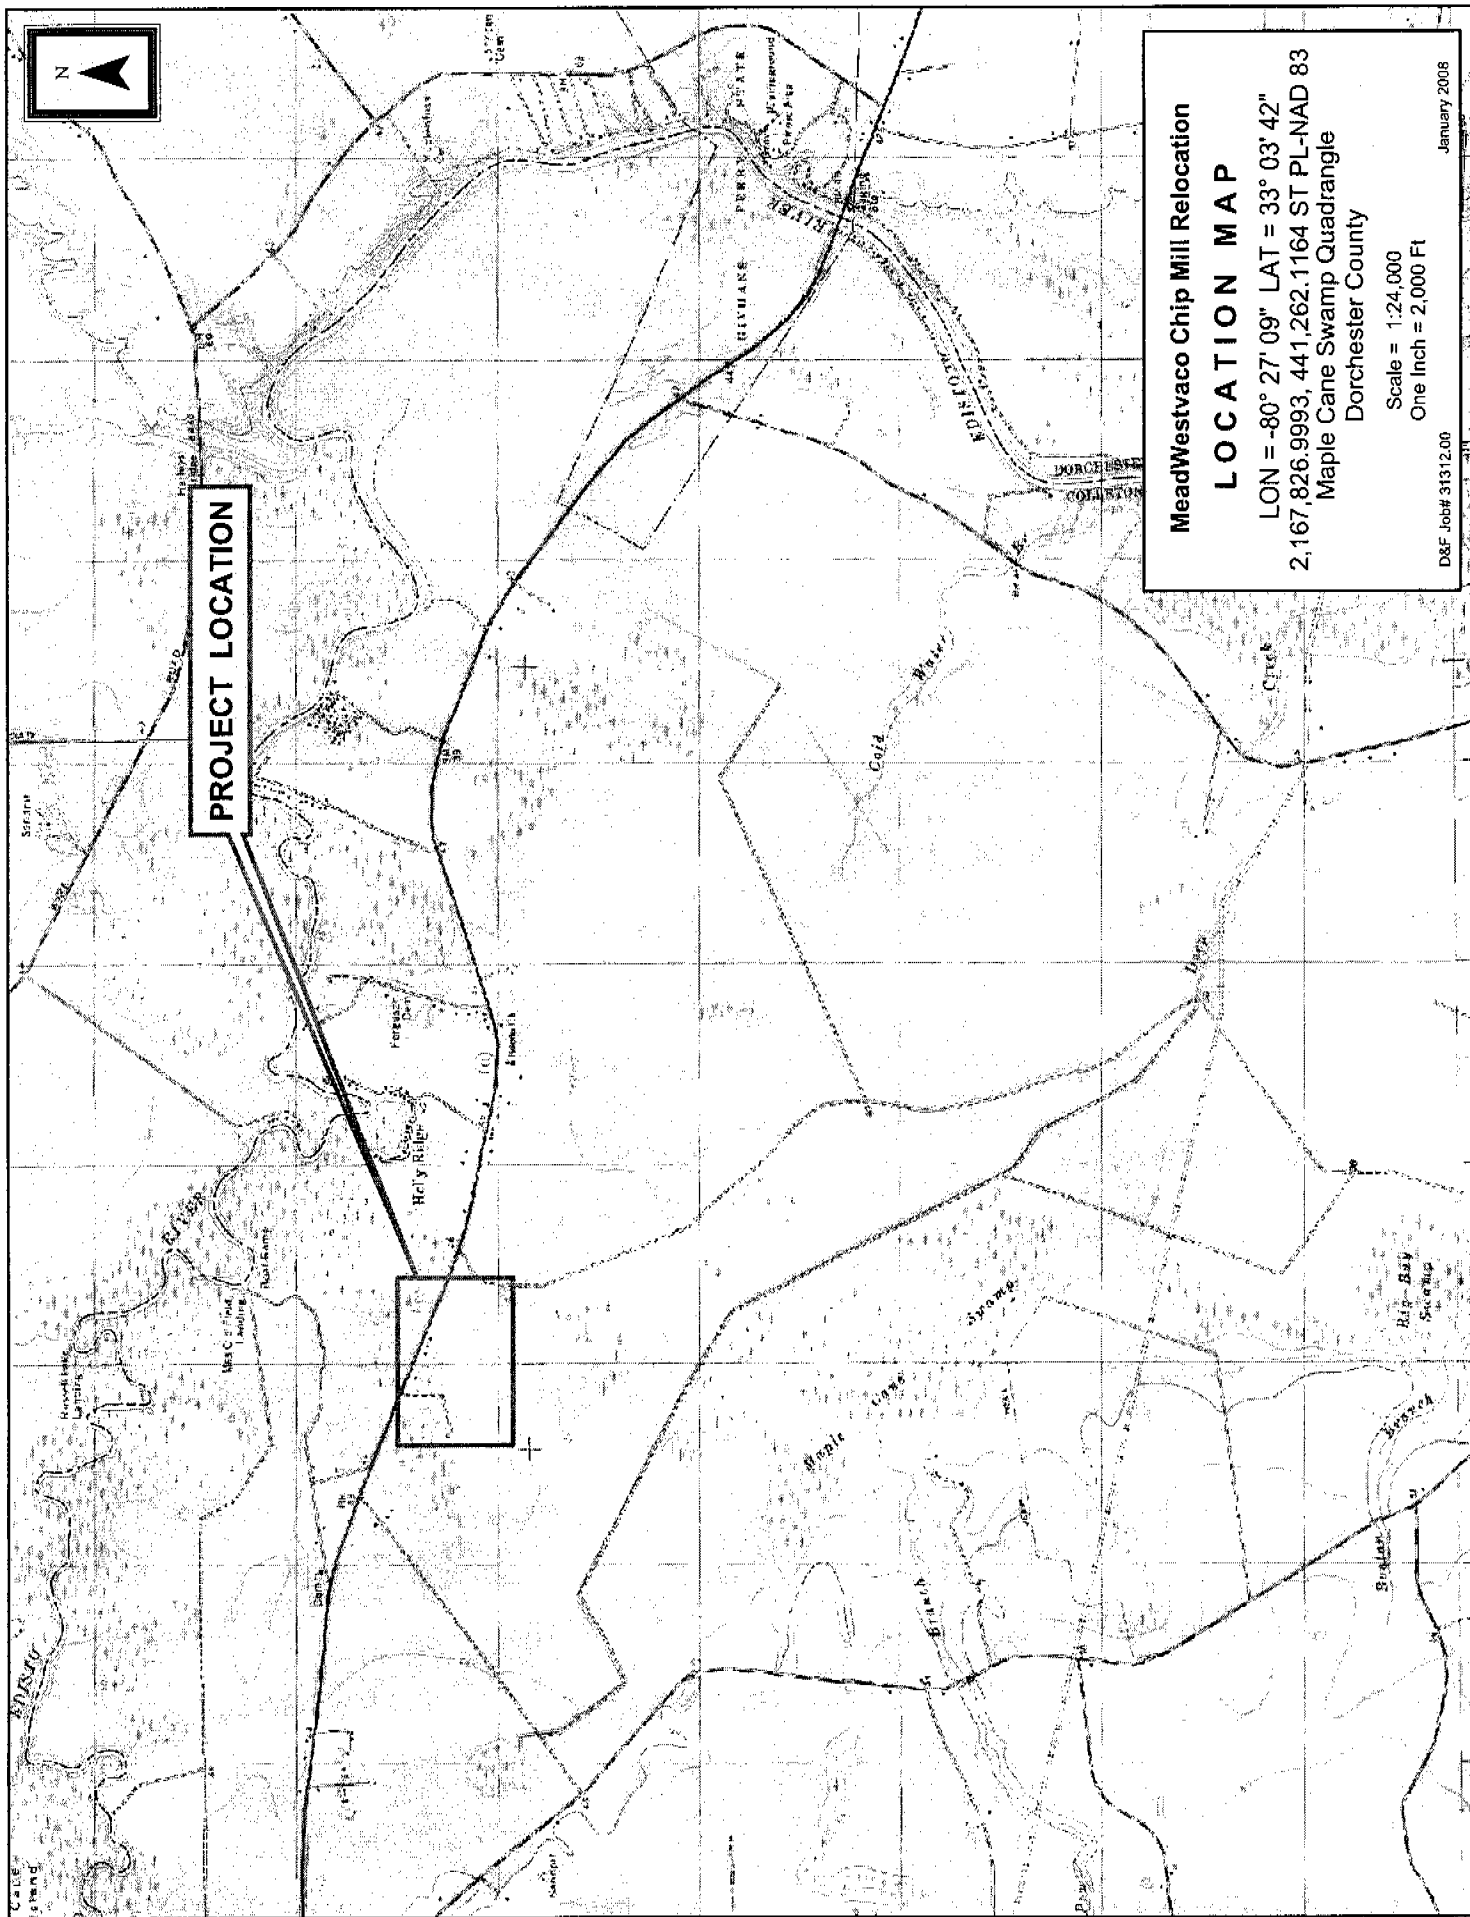


PROJECT LOCATION

MeadWestvaco Chip Mill Relocation
LOCATION MAP
LON = -80° 27' 09" LAT = 33° 03' 42"
2,167,826.9993, 441,262.1164 ST PL-NAD 83
Maple Cane Swamp Quadrangle
Dorchester County
Scale = 1:24,000
One Inch = 2,000 Ft
D&F Job# 31312.00
January 2008

NOTE:

THIS PROJECT IS PROPOSED TO IMPACT 0.24 ACRES OF FEDERALLY NON-JURISDICTIONAL WETLANDS. THESE PROPOSED IMPACTS REQUIRE APPROVAL UNDER THE SCCZM PROGRAM. THIS PLAN WILL EXCAVATE 0.24 ACRES OF WETLAND FOR A TOTAL IMPACT OF 0.24 ACRES. MITIGATION WILL BE PROPOSED IN THE FORM OF PURCHASED CREDITS.

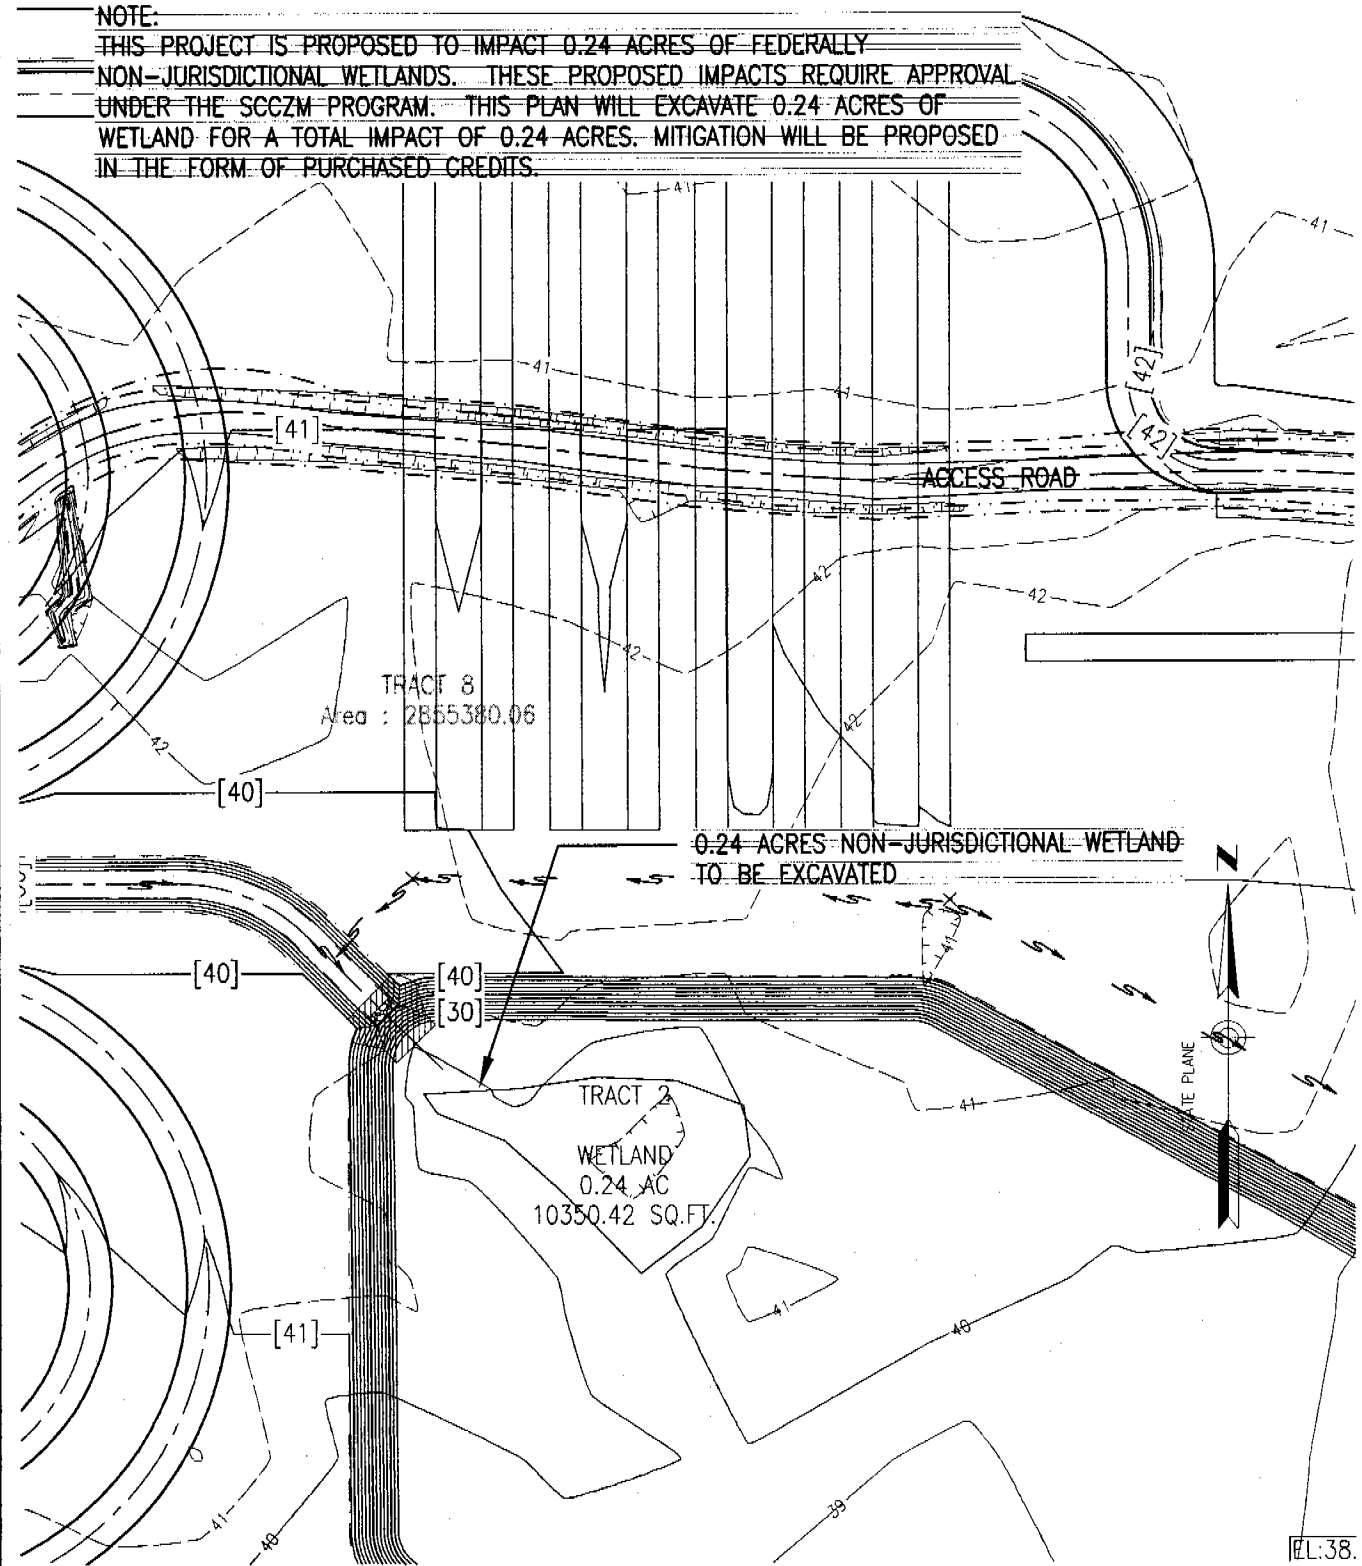

DAVIS FLOYD	Owner MEADWESTVACO		Project Title CHIP MILL RELOCATION	Date MARCH 2008
	Drawing Title WETLAND EXHIBIT		Project Location COLLETON COUNTY	Sht. 1 of 1
	Drawing Scale 1"=100'	Job Number 31312.00		